


Auckland Street

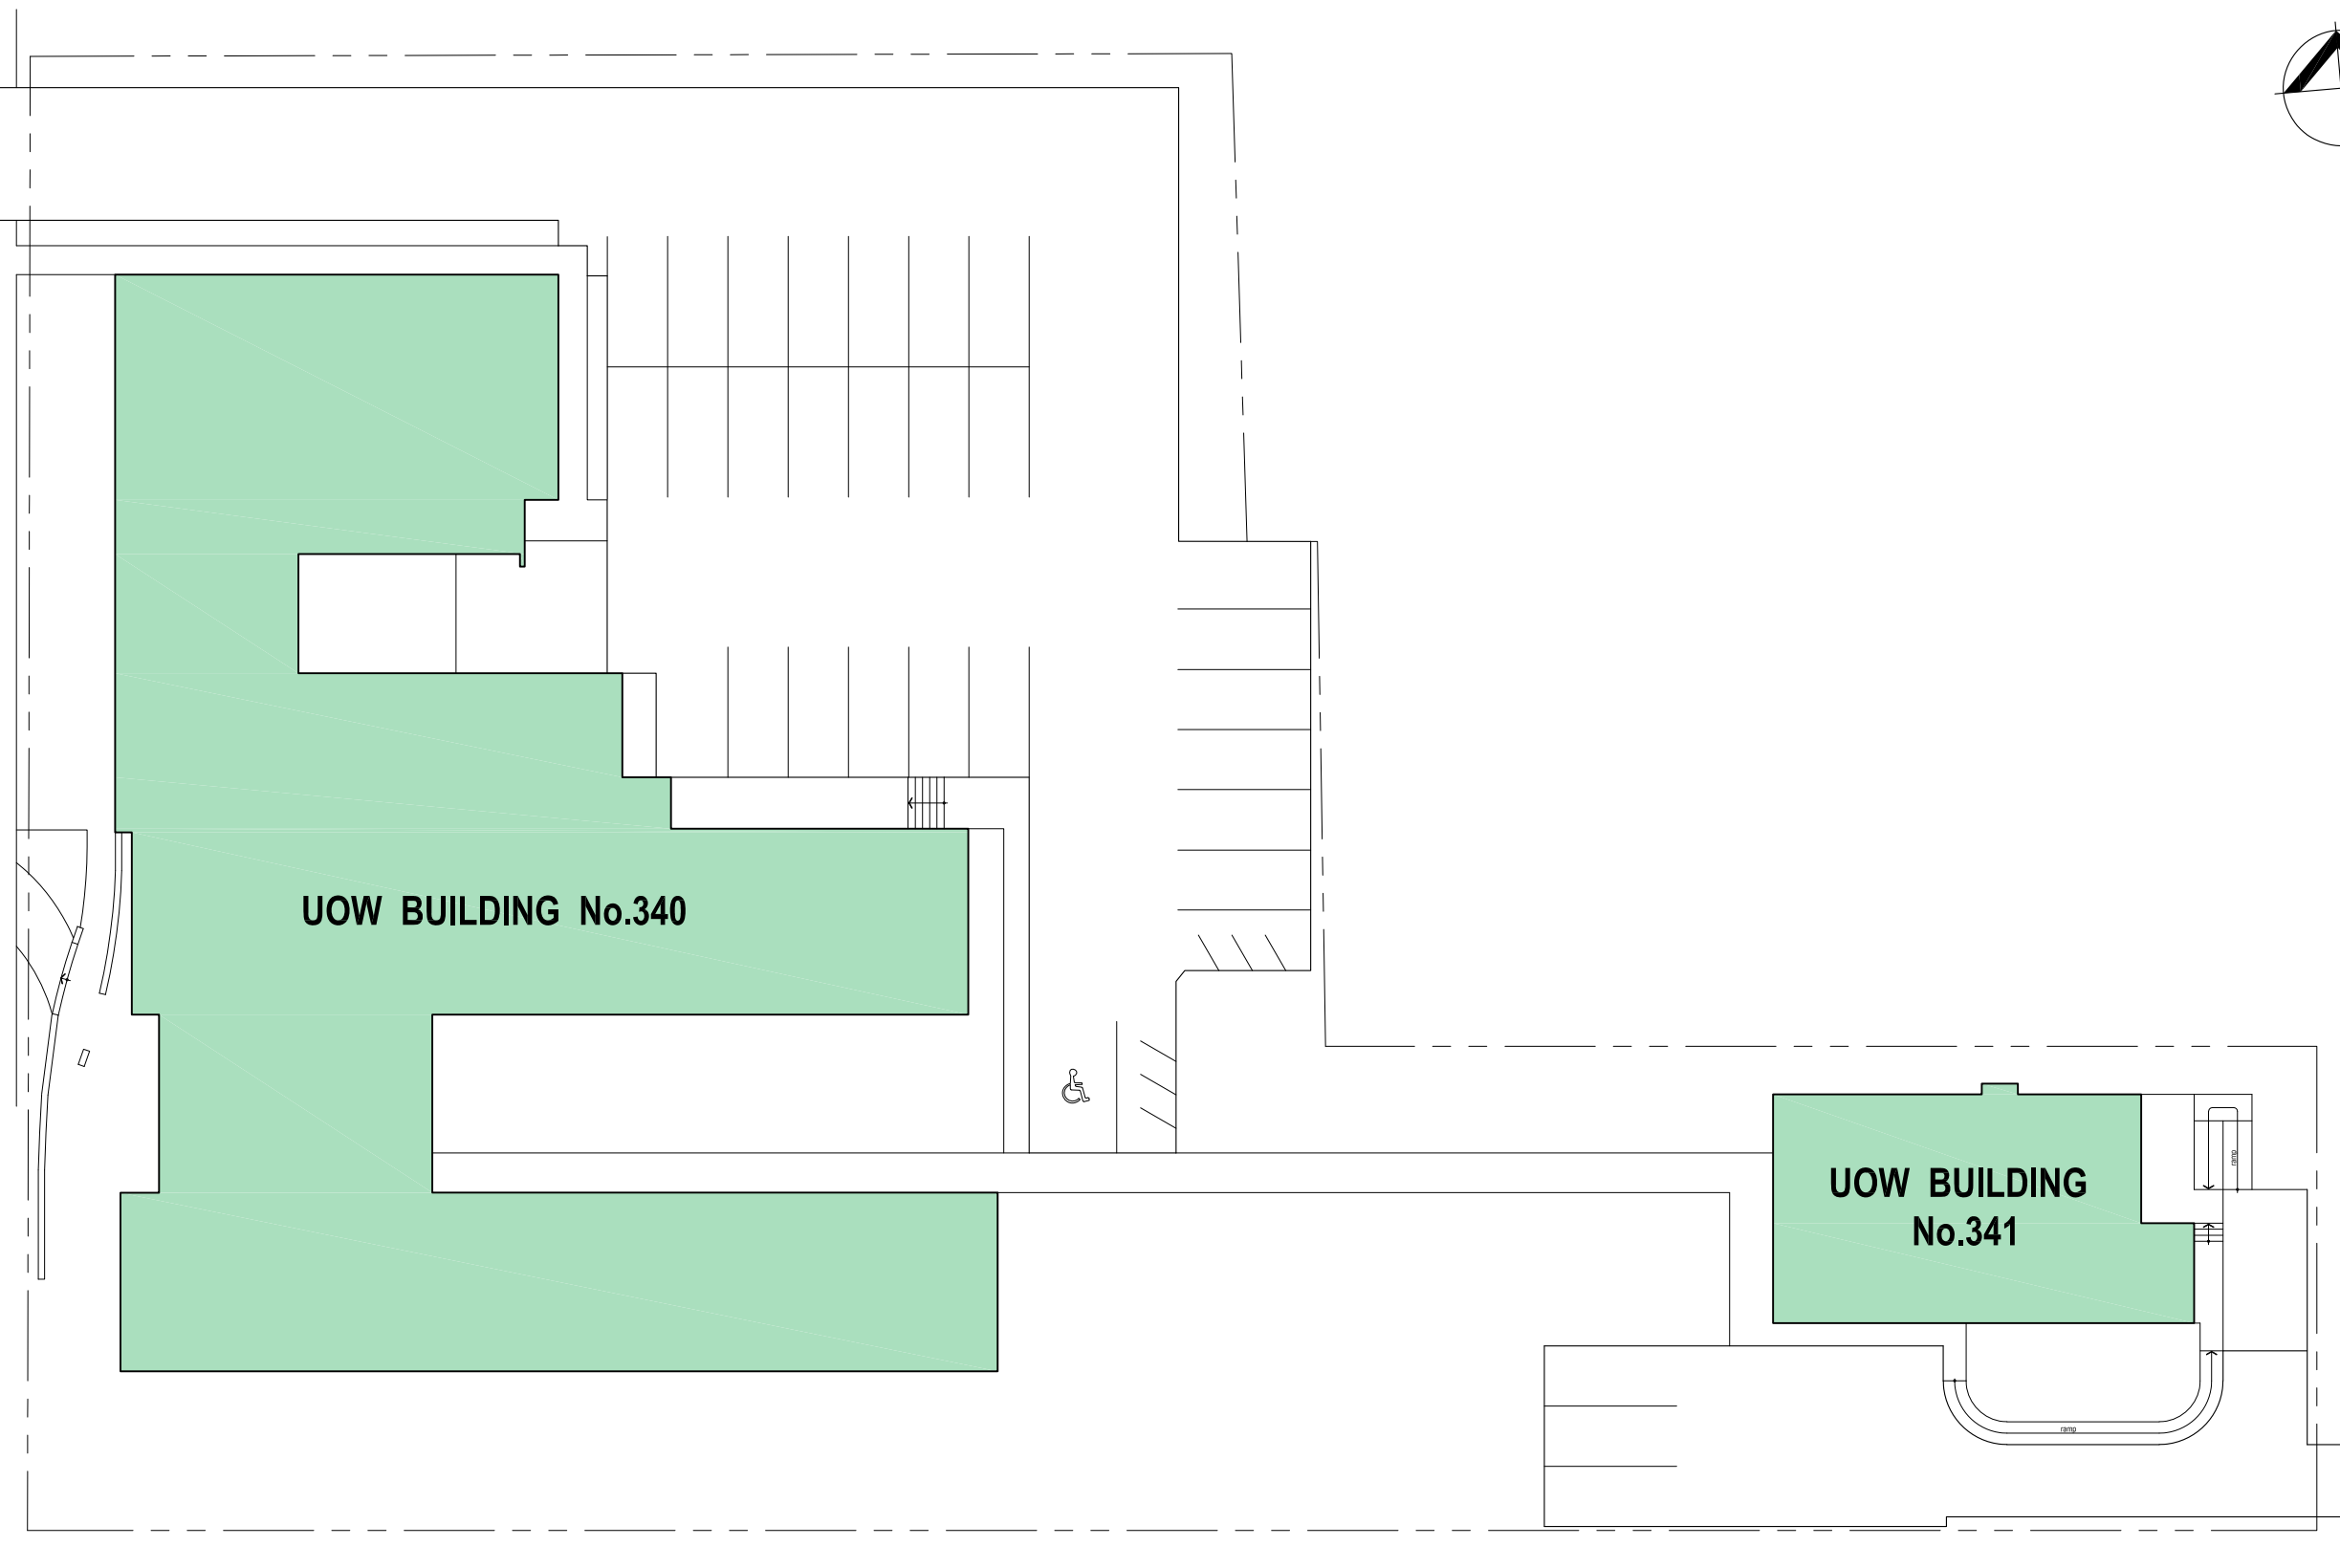

UOW BUILDING No.340

UOW BUILDING No.341

Little Church Street

# UOW BEGA

Scale 1:300 (A3) 0 1 2 3 4 5 10m  
Issued: APRIL 2016

