


LEGEND - TAFE BUILDINGS

- BLOCK A - Administration, General Office, Personal & Community Services.
- BLOCK B - Ceramics, Seminar Room.
- BLOCK C - Library, Electrical Workshops & Lecture Rooms.
- BLOCK D - Office Studies, Computer Room & Canteen.
- BLOCK E - Student Counsellors Office, Student Lounge, Staff Offices & Amenities, Lecture Rooms, Computer Room, Adult Study Centre, First Aid Room.
- BLOCK F - Metal Fabrication Workshop, Lecture Room.
- BLOCK G - Welding Workshop, Lecture Room.
- BLOCK H - Ground Maintenance, Steel Store.
- BLOCK J - Hospitality & Tourism.
- BLOCK K - Manufacturing, Fashion Workshops.
- BLOCK L - Fine Arts Studio.
- BLOCK M - Rural & Mining Shed.

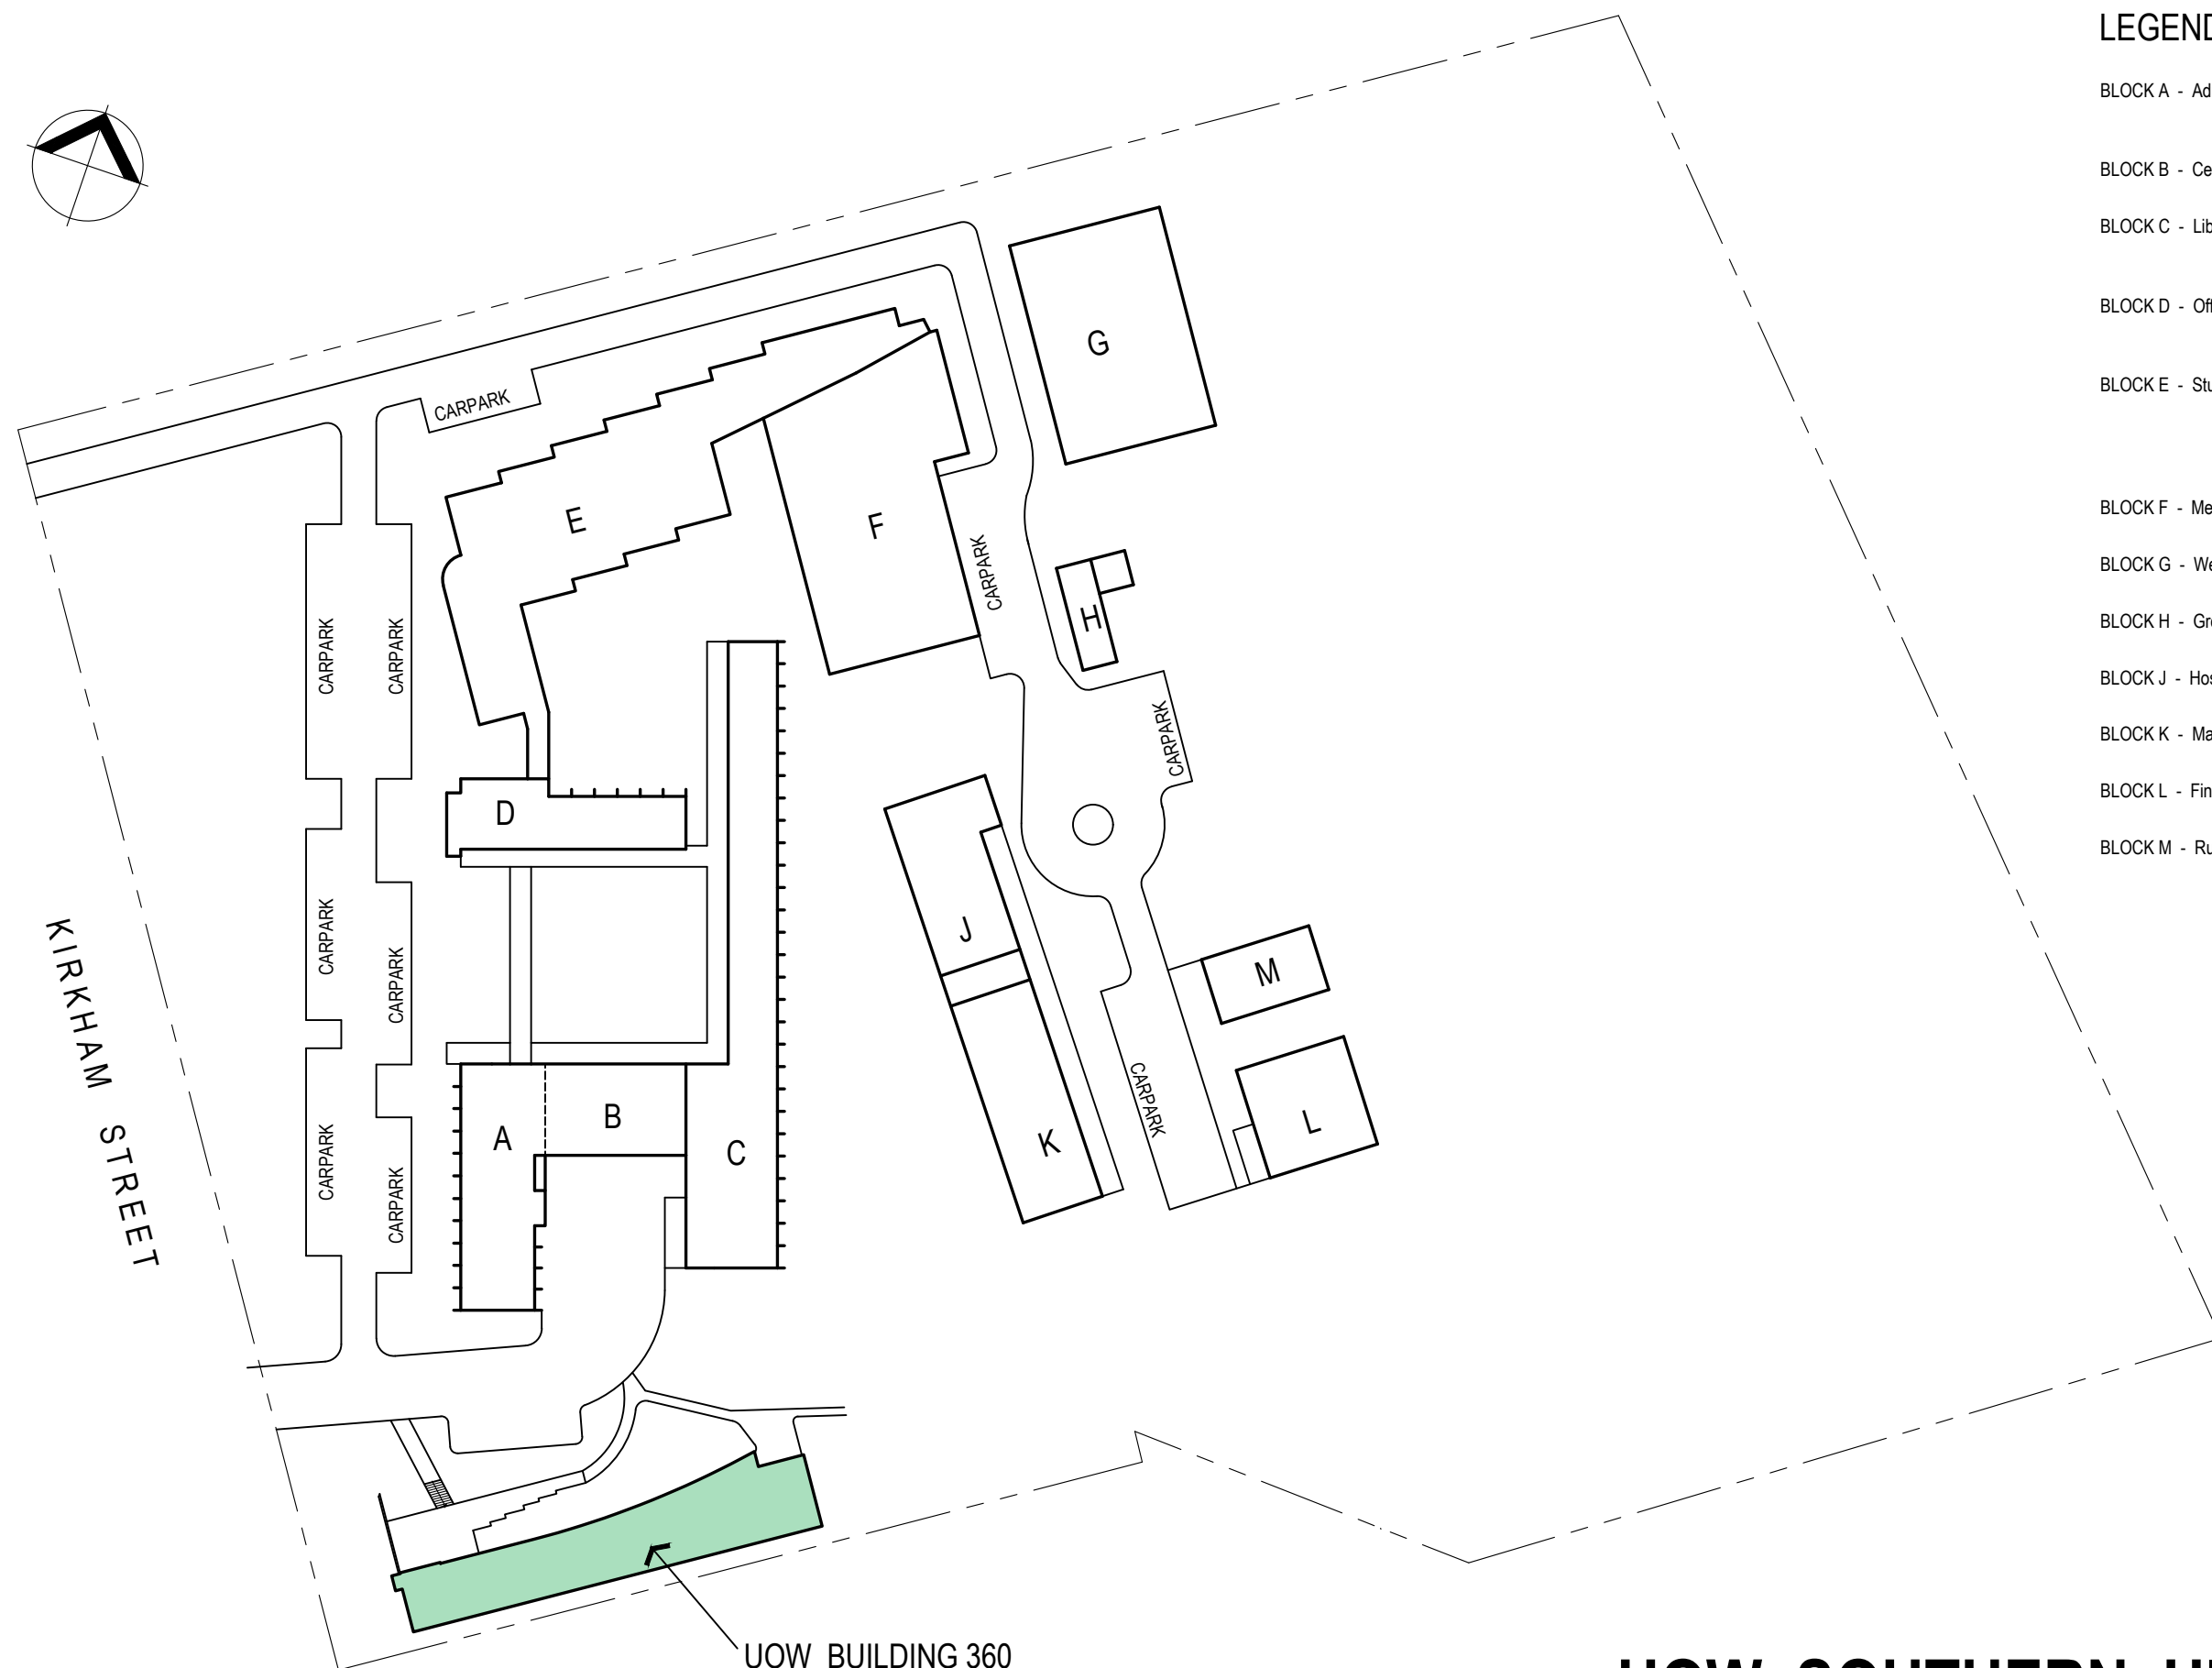

KIRKHAM STREET

UOW BUILDING 360

UOW SOUTHERN HIGHLANDS

Scale 1:1000 (A3) 0 10 50m
Issued: APRIL 2016

